
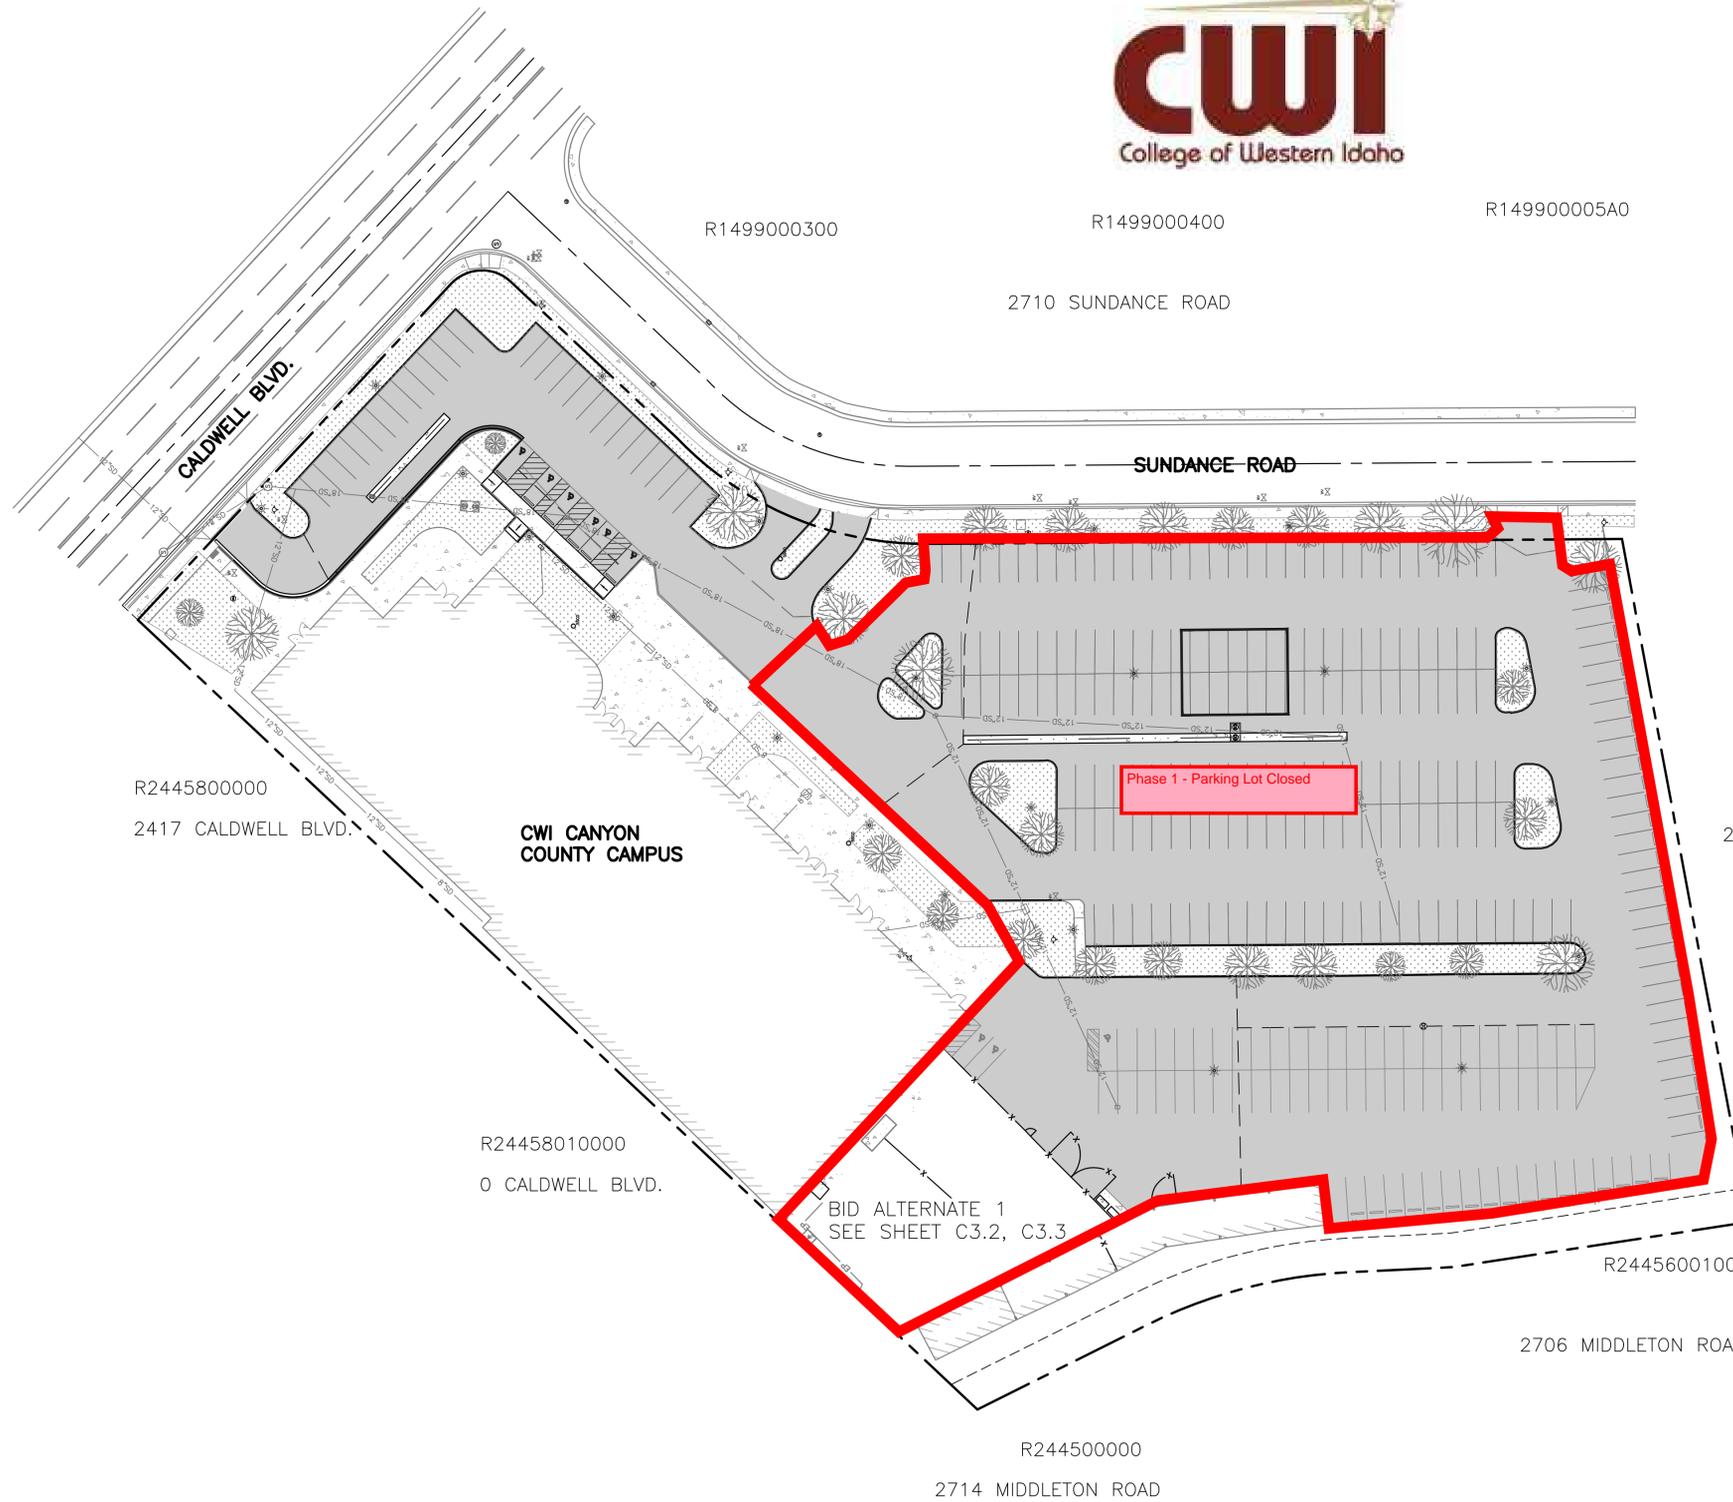


**DPW PROJECT NO 15-460  
PARKING LOT REPAIR  
COLLEGE OF WESTERN IDAHO  
CANYON COUNTY CAMPUS  
CIVIL CONSTRUCTION PLANS  
FEBRUARY 2015**

 

INDEX OF DRAWINGS	
C1.0	COVER SHEET
C1.1	NOTES
C1.2	DETAILS
C1.3	SWPPP
C1.4	DEMOLITION
C2.0	SITE PLAN
C3.0	GRADING PLAN - PHASE I
C3.1	GRADING PLAN - PHASE II
C3.2	GRADING PLAN - BID ALTERNATE 1 NORTH PARKING LOT
C3.3	GRADING PLAN - BID ALTERNATE 1 SOUTH PARKING LOT
C4.0	UTILITY PLAN

NO.	REVISIONS ITEM	DATE

**COLLEGE OF WESTERN IDAHO PARKING LOT REPAIR  
NAMPA, ID**

**COVER**  
2407 NAMPA CALDWELL BLVD.  
DPW PROJECT NO. 15-460

DRAWING STATUS:  
**PRELIMINARY NOT FOR CONSTRUCTION**



DESIGN BY: JNP  
DRAWN BY: DMZ  
CHECKED BY: JNP  
DATE: 1/30/15  
PROJECT: 14-019  
SHEET NO.

**C1.0**

P:\14-019\CONSTRUCTION PLANS\14-019 COVER.DWG, DAVID DURHAM, 1/30/2015, DWG TO PDF, PLOT, MARK, LPP1