




- NOTES:
1. TRAFFIC CONTROL DEVICES SHALL BE IN ACCORDANCE WITH THE MANUAL ON UNIFORM TRAFFIC CONTROL DEVICES (MUTCD).
  2. SIGNS SHALL BE SPACED APPROXIMATELY 500 FEET FROM EACH OTHER AND 500 FEET IN ADVANCE OF ALL INTERSECTIONS.
  3. THE CONTRACTOR MUST MAINTAIN SAFE ACCESS TO IDAHO CENTER BLVD FOR LOCAL TRAFFIC.

- LEGEND:
- CONSTRUCTION SIGN TY B
  - TYPE III BARRICADE, WITH R20-1

**JUB**  
 J-U-B ENGINEERS, INC.  
 250 S. Beechwood Ave.  
 Suite 201  
 Boise, ID 83709-0944  
 Phone: 208.376.7330  
 Fax: 208.323.9336  
 www.jub.com

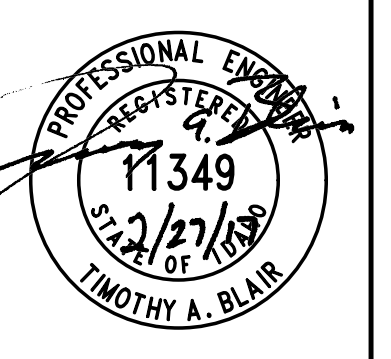


REUSE OF DRAWINGS AND THE IDEAS AND DESIGNS INCORPORATED HEREIN AS AN INSTRUMENT OF PROFESSIONAL SERVICE IS THE PROPERTY OF J-U-B ENGINEERS, INC. AND IS NOT TO BE USED IN ANY PROJECT WITHOUT THE EXPRESS WRITTEN AUTHORIZATION OF J-U-B ENGINEERS, INC.

NO.	REVISION	DESCRIPTION	BY	DATE

IDAHO CENTER BLVD RECONSTRUCTION  
 CITY OF NAMPA

CHERRY LANE DETOUR PLAN

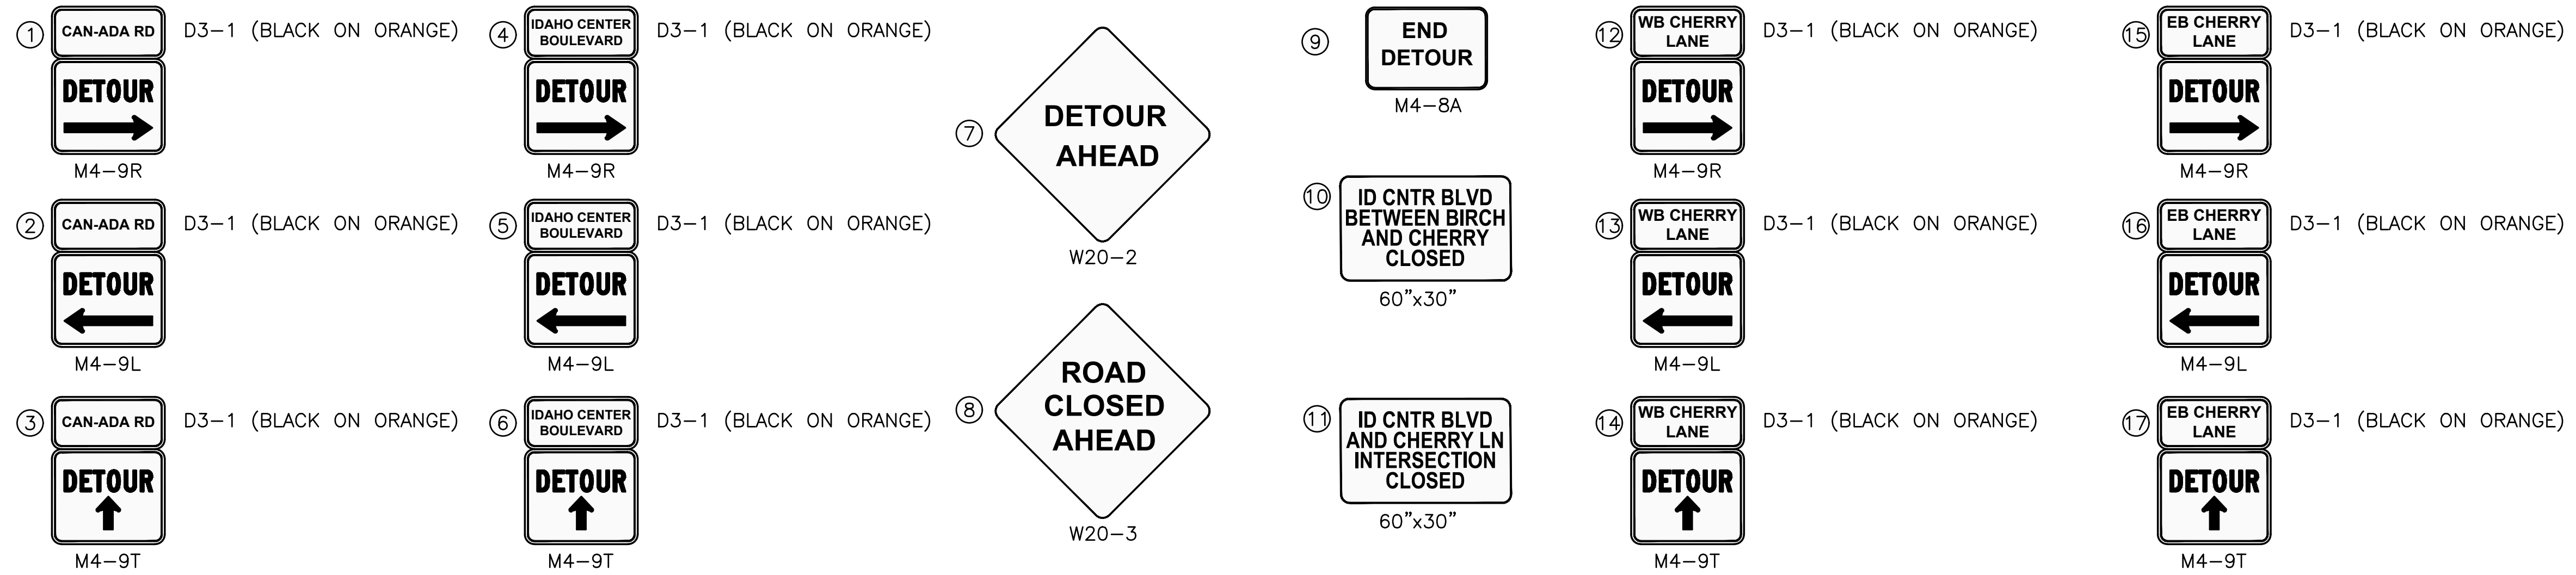

Know what's below.  
 Call before you dig.  
**CALL 2 BUSINESS DAYS IN ADVANCE BEFORE YOU DIG, GRADE, OR EXCAVATE FOR THE MARKING OF UNDERGROUND MEMBER UTILITIES**

FILE: 10-16-113\_C-1002  
 JUB PROJ. #: 10-16-113  
 DRAWN BY: MCS  
 DESIGN BY: MCS  
 CHECKED BY: TAB  
 LAST UPDATED: 2/27/2017  
 SHEET NUMBER:  
**C-1002**

Plot Date: 2/27/2017 1:38 AM Plotted By: Matt Stipple  
 Date Created: 2/24/2017 10:56:13 AM Project: JUB ID CENTER BLVD RECONSTRUCTION SHEET 10-16-113 C-1002.DWG